


FRONT ELEVATION



RIGHT ELEVATION

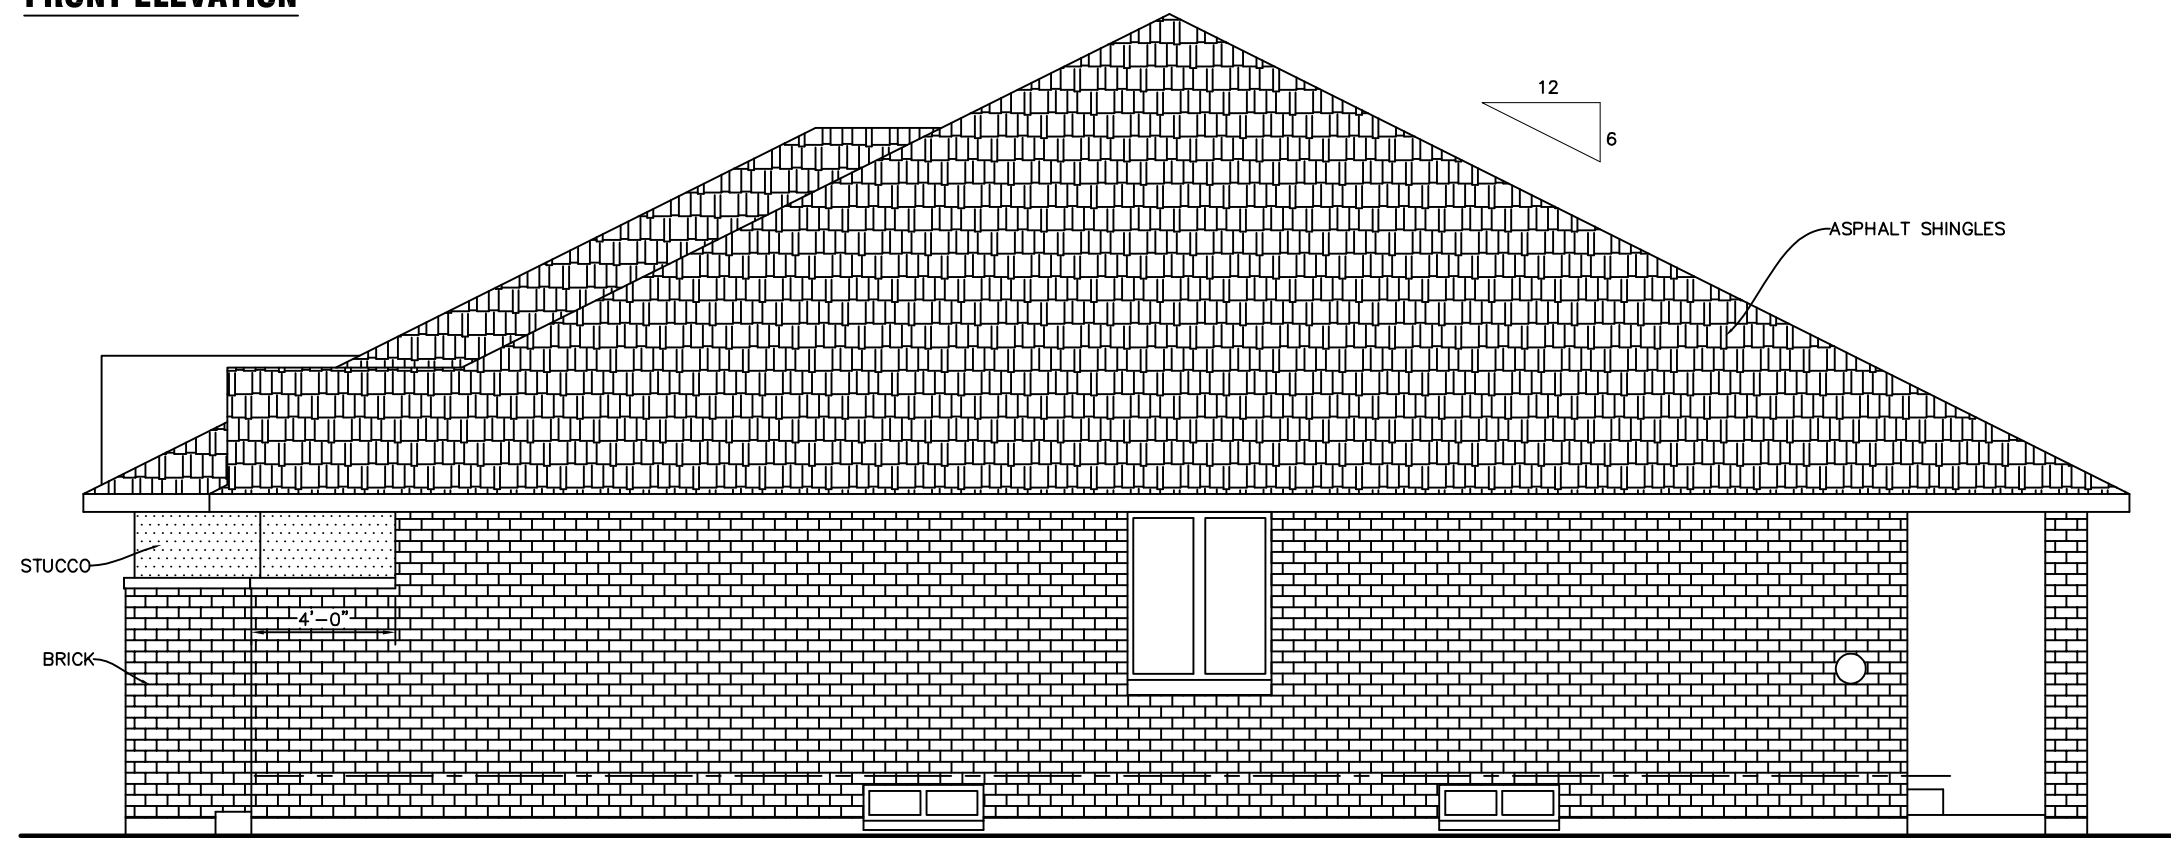

MAY 21, 2020
MAY 10, 2020
MICAZZA CONSTRUCTION INC
44, 48, 52, 56 CHURCHILL PARK - SEMI-DETACHED RANCHES
SCALE: 3/16" = 1'-0"
FRONT & RIGHT ELEVATION