


PRE-ENG. TRUSSES @ 24" O/C



NOTE: THESE DRAWINGS ARE THE PROPERTY OF THE GENERAL CONTRACTOR AND DESIGNER. THE CONTRACT BETWEEN THE CONTRACTOR AND PURCHASER SUPERSEDES THE DRAWINGS. ANY DISCREPANCIES SHOULD BE REPORTED TO THE CONTRACTOR AND/OR DESIGNER.

MAIN FLOOR 1364 SF

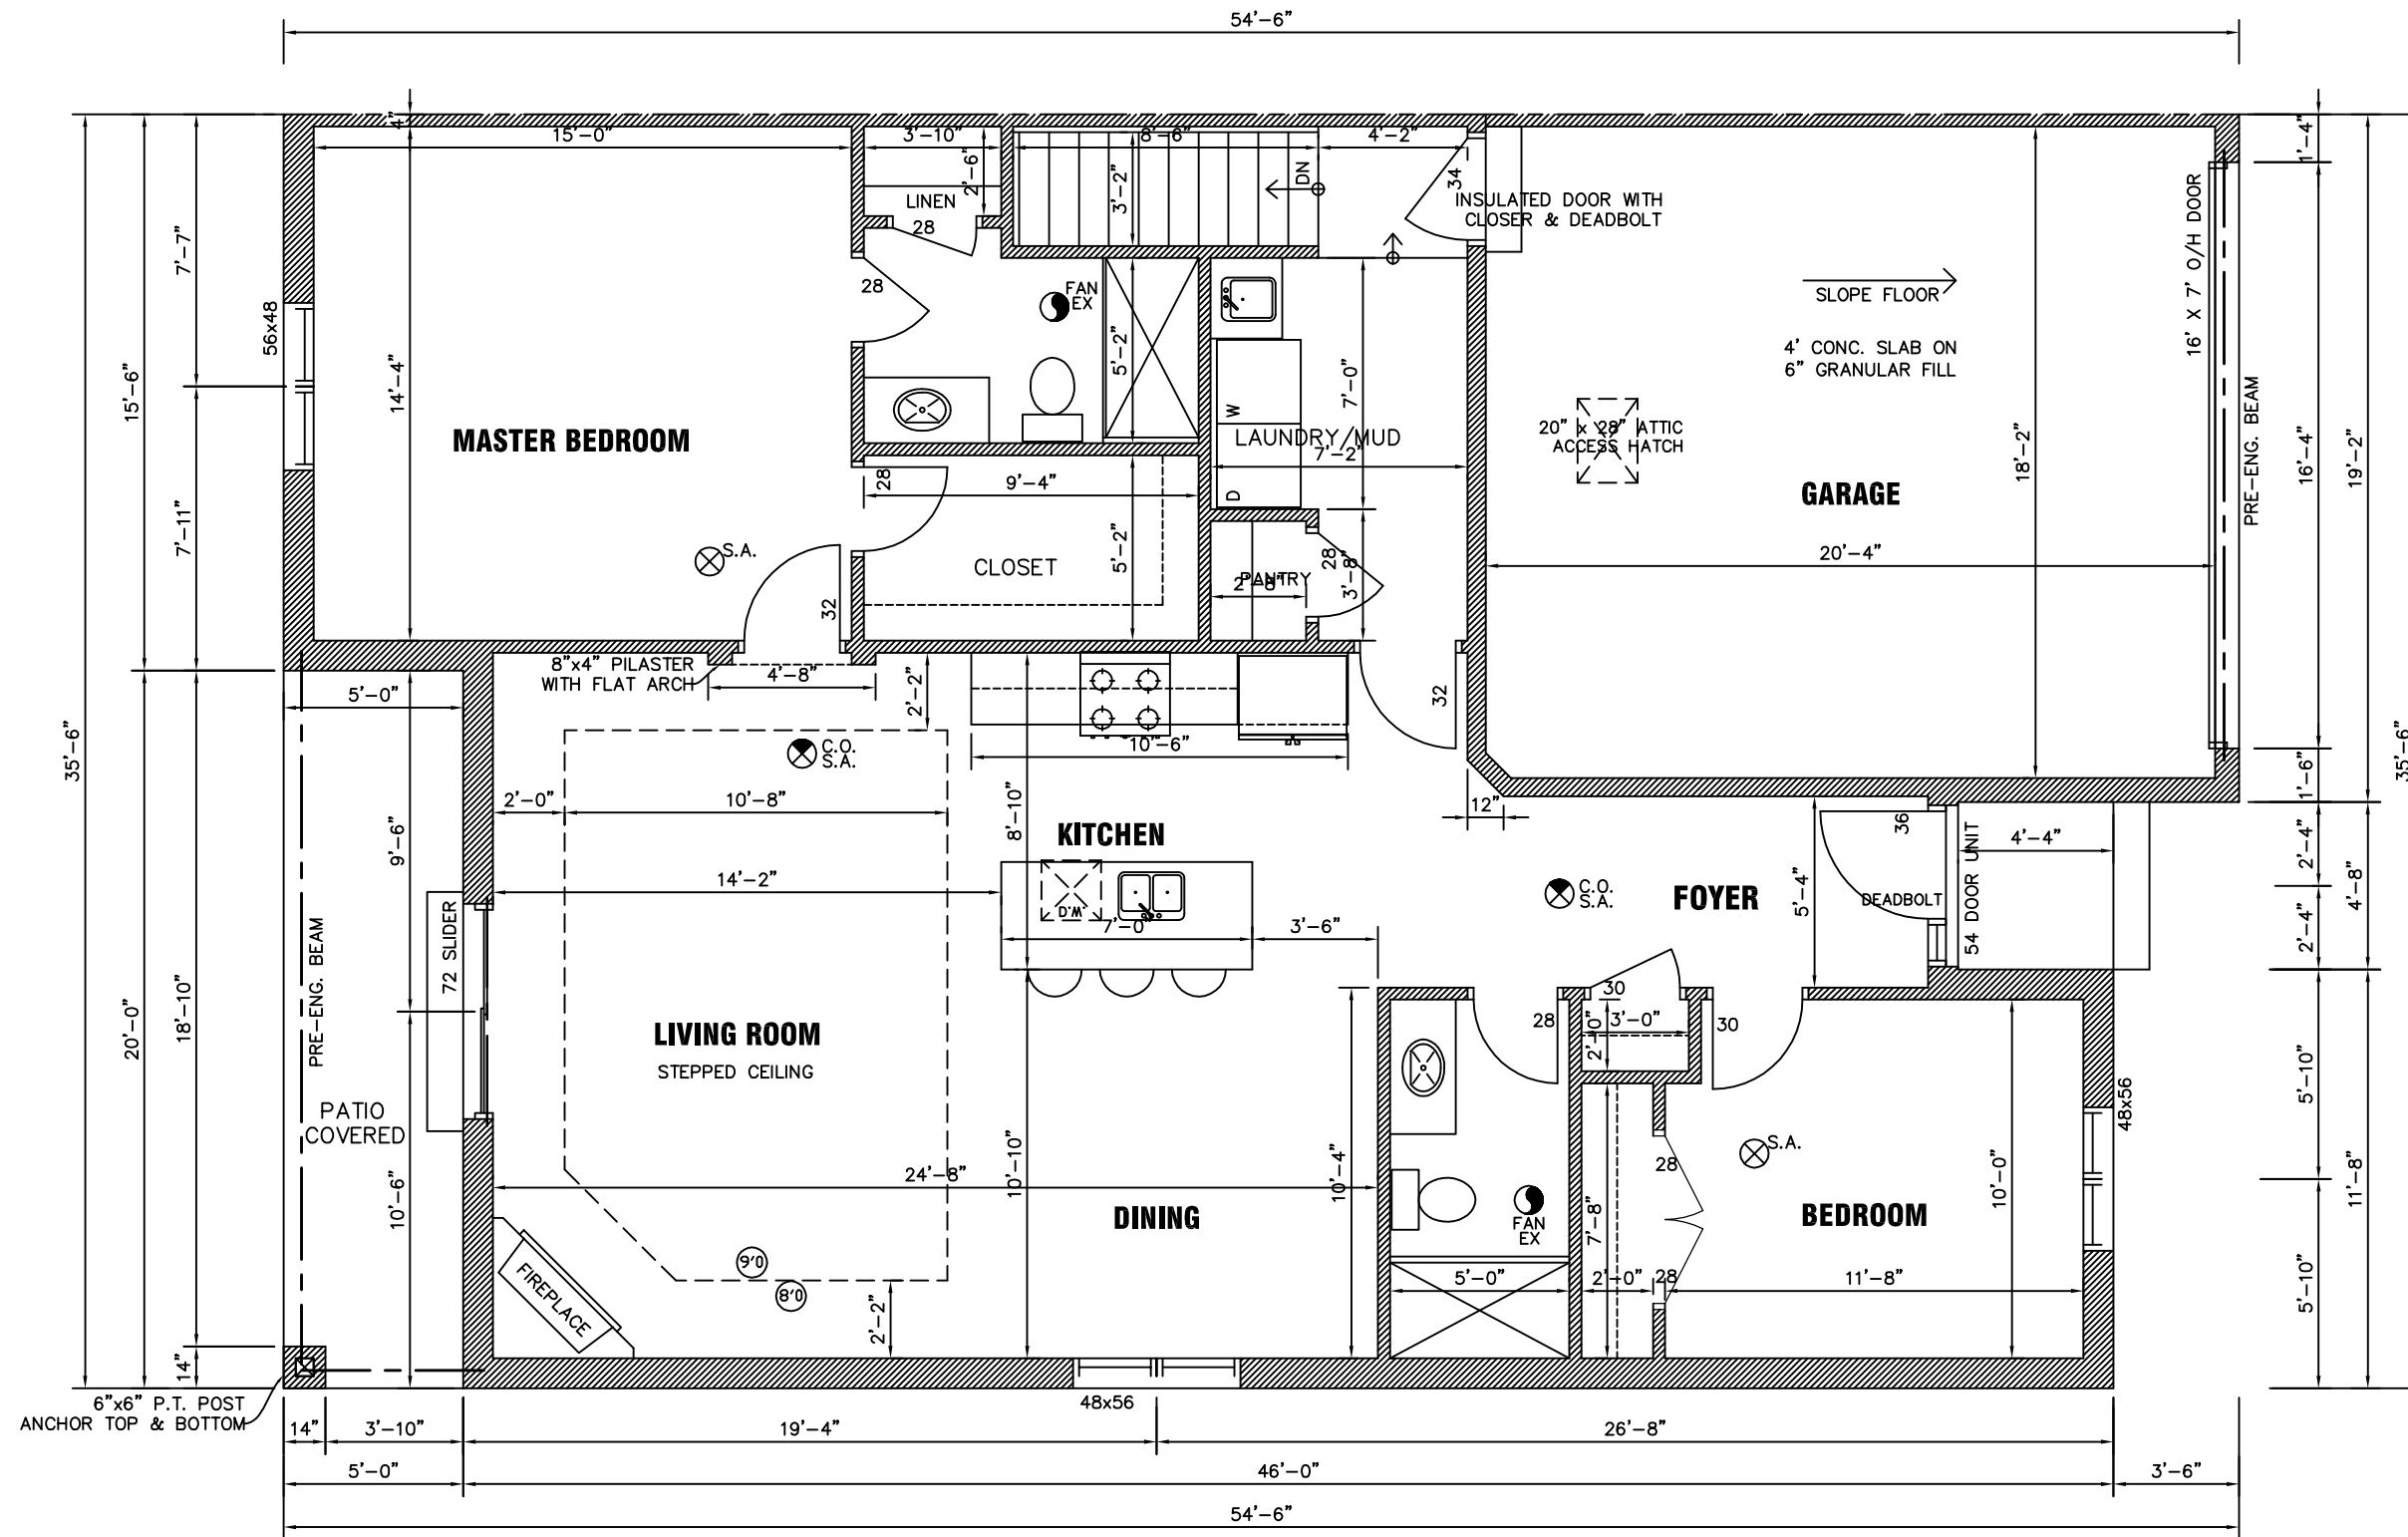

MAIN FLOOR PLAN - RIGHT

SCALE: 3/16" = 1'-0"

44, 48, 52, 56 CHURCHILL PARK - SEMI-DETACHED RANCHES

MAY 21, 2020
MAY 18, 2020

MICAZZA CONSTRUCTION INC