


**BACK ELEVATION**

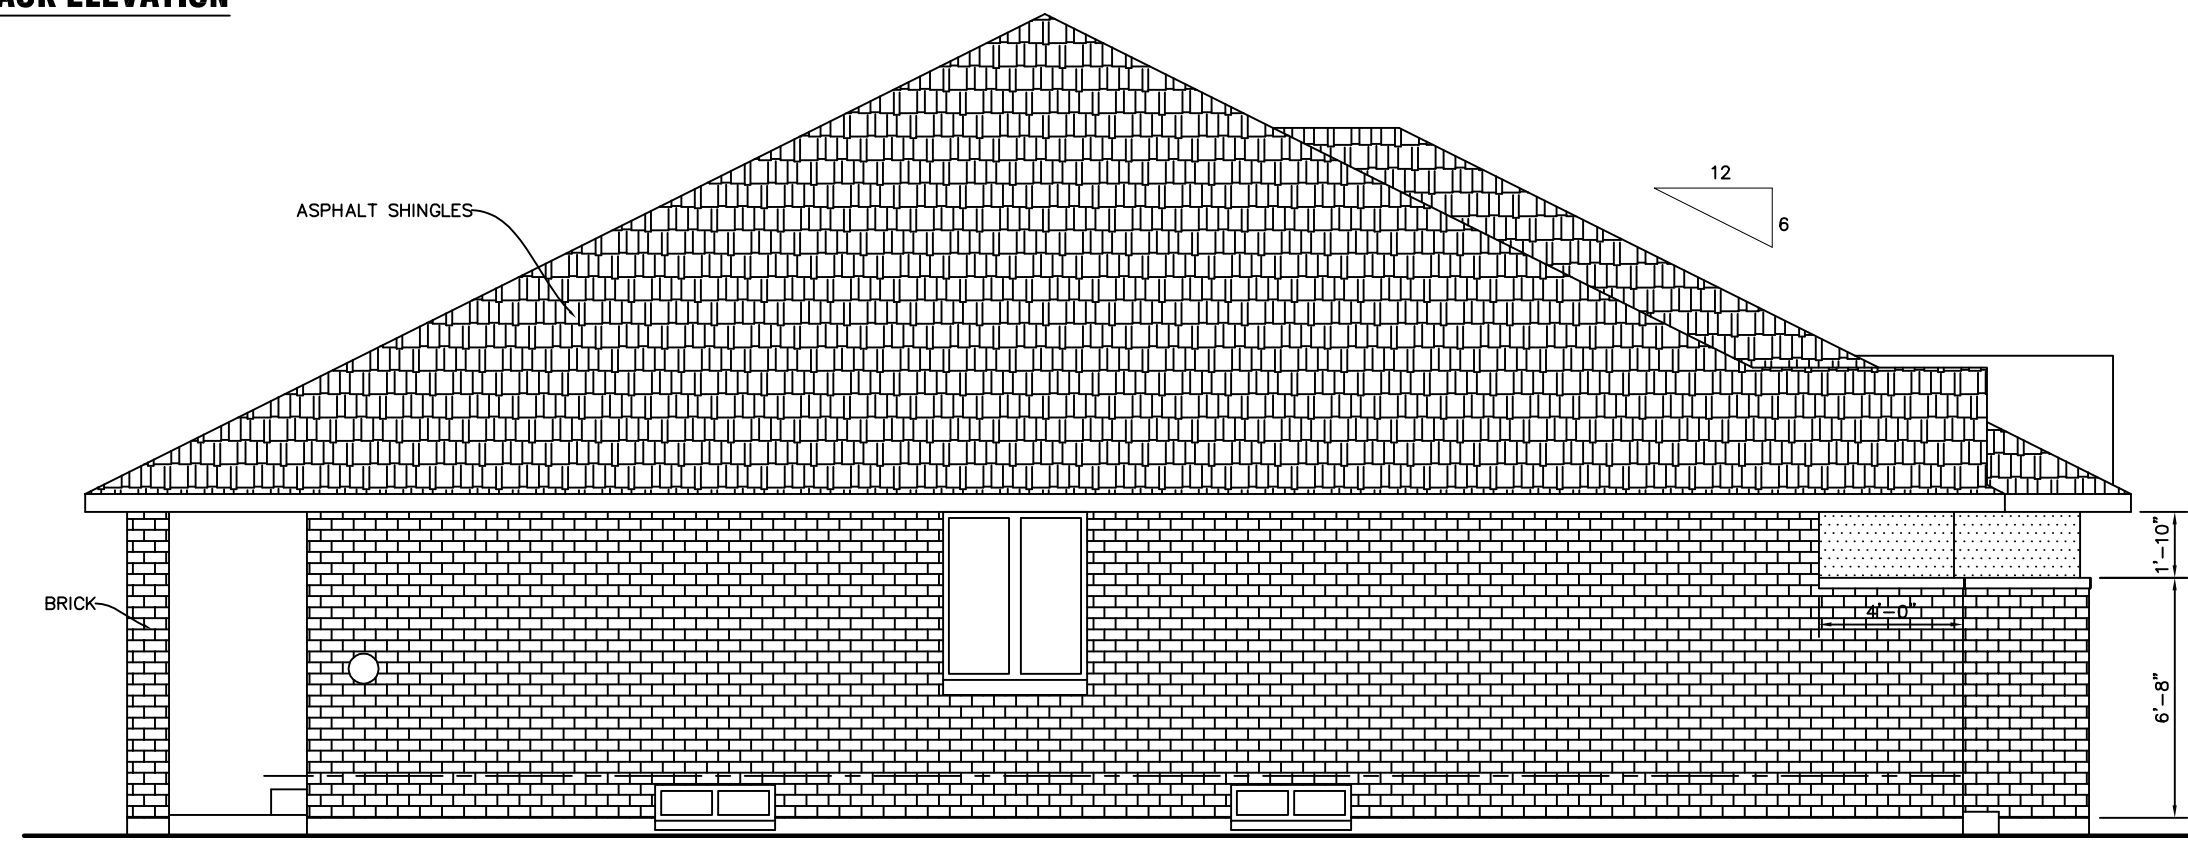

**LEFT ELEVATION**



**BACK & LEFT ELEVATION**

MAY 21, 2020  
MAY 10, 2020

44, 48, 52, 56 CHURCHILL PARK - SEMI-DETACHED RANCHES

MICAZZA CONSTRUCTION INC

SCALE: 3/16" = 1'-0"